


6 Dimmers beschikbaar Ch 51 t/m 56, A: 2.289 t/m 2.294

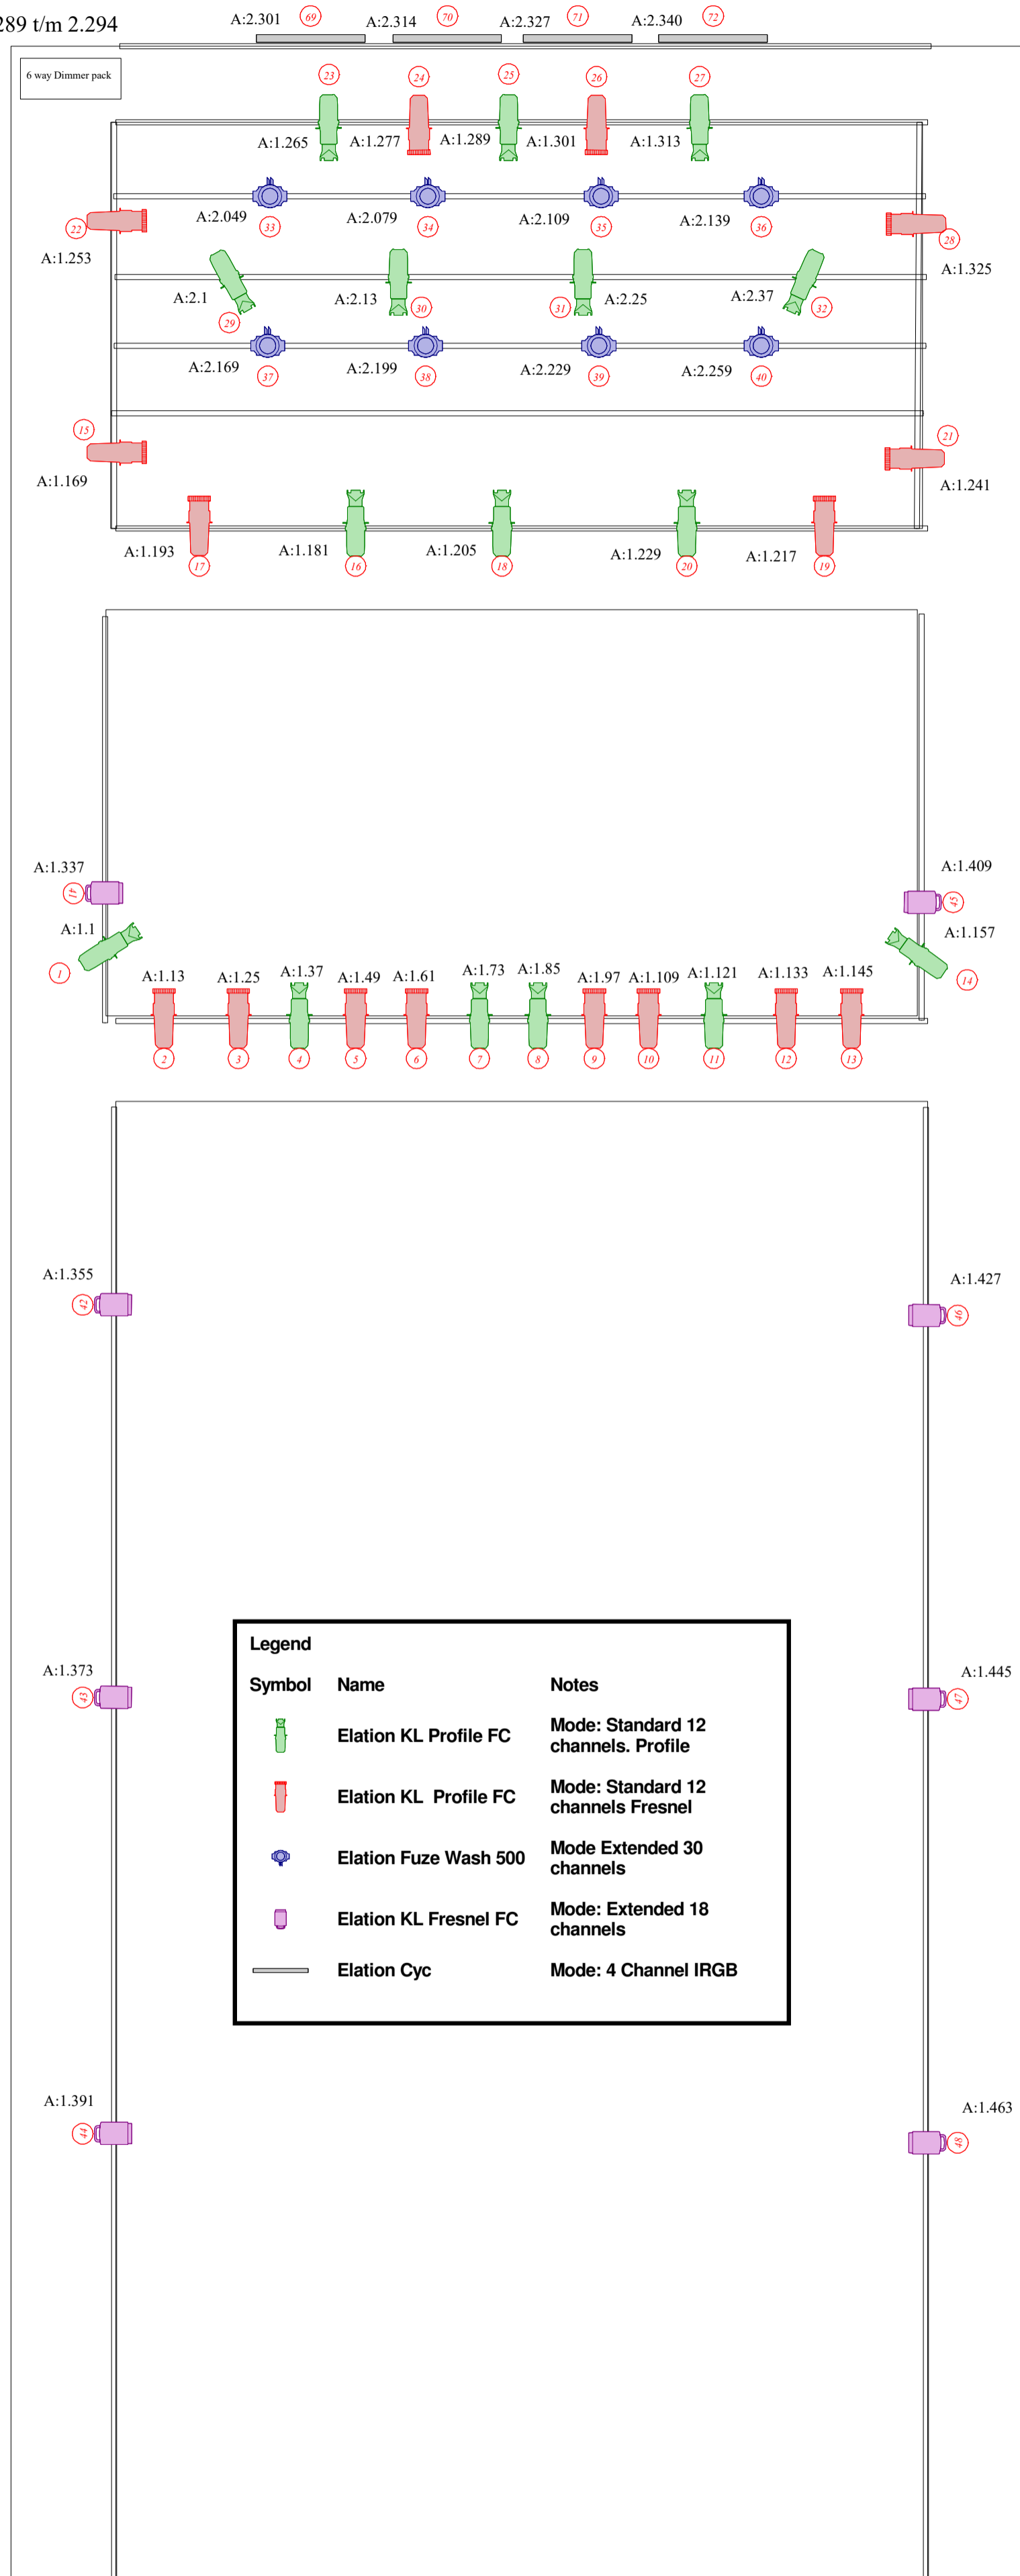

Wand Ch 50, A: 1.490  
 Wand Achter Ch 66, A: 1.493  
 Gang Ch 64, A: 1.491  
 Boven Tribune Ch 65, A: 1.492

Legend		
Symbol	Name	Notes
	Elation KL Profile FC	Mode: Standard 12 channels. Profile
	Elation KL Profile FC	Mode: Standard 12 channels Fresnel
	Elation Fuze Wash 500	Mode Extended 30 channels
	Elation KL Fresnel FC	Mode: Extended 18 channels
	Elation Cyc	Mode: 4 Channel IRGB

# Theater Dakota Standard Lighting Plan